
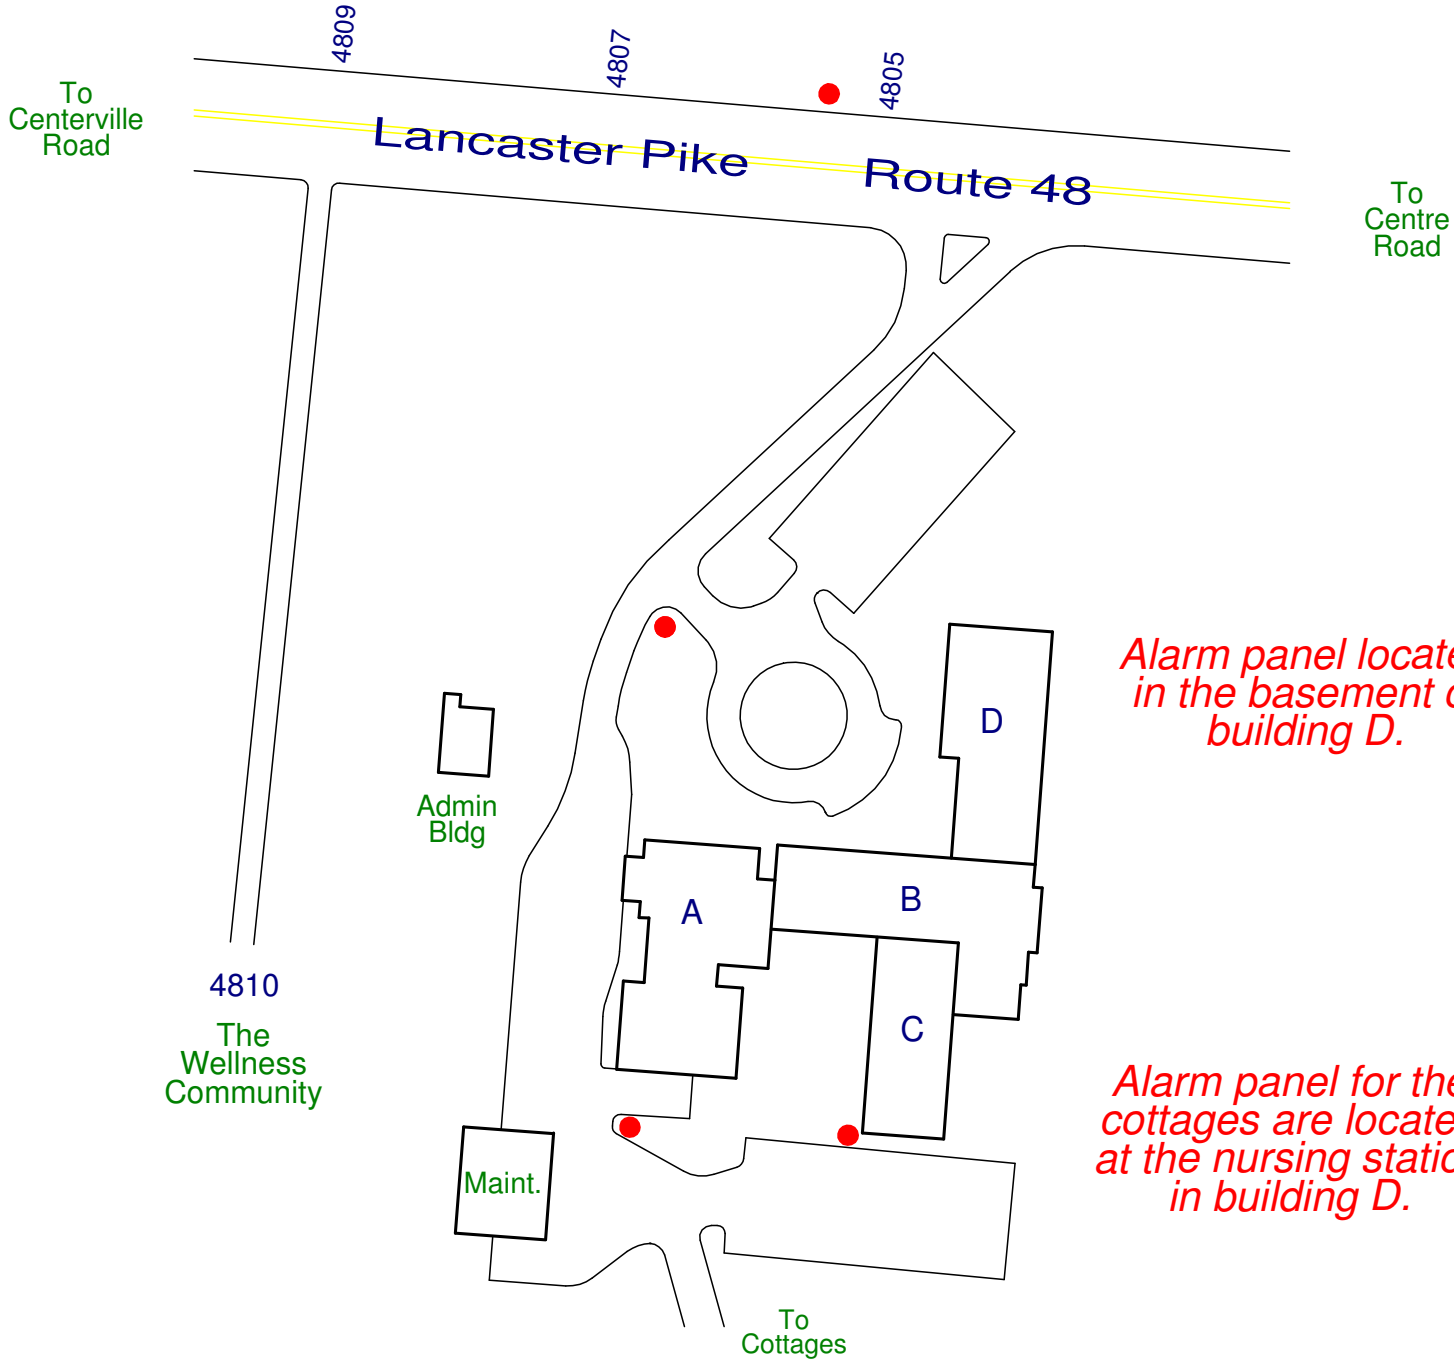


M-2

Masonic Home Main Building

Cranston Heights Fire Company

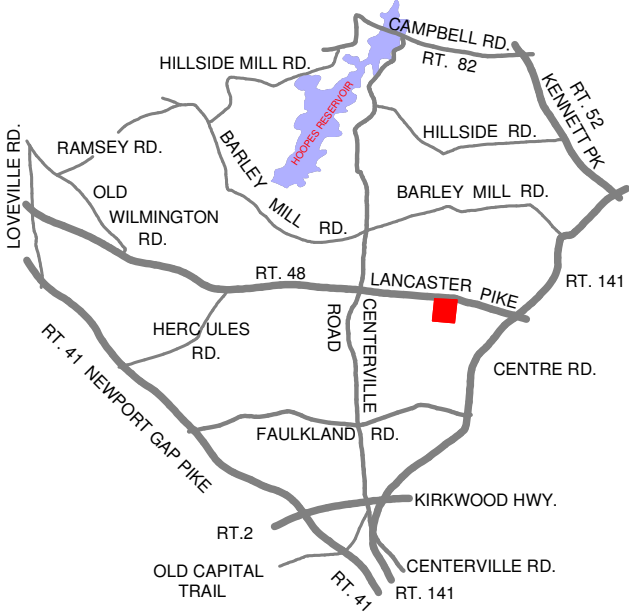

Alarm panel located in the basement of building D.

Alarm panel for the cottages are located at the nursing station in building D.